



City Of Beaverton

PUBLIC WORKS
DEPARTMENT


MINIMUM
ARTERIAL STREET WIDTHS

TRAFFIC ENGINEER
Randall R. Wooley


DATE
6 - 10 - 04

DRAWN BY
JR - CPD


DRAWING NO.
100

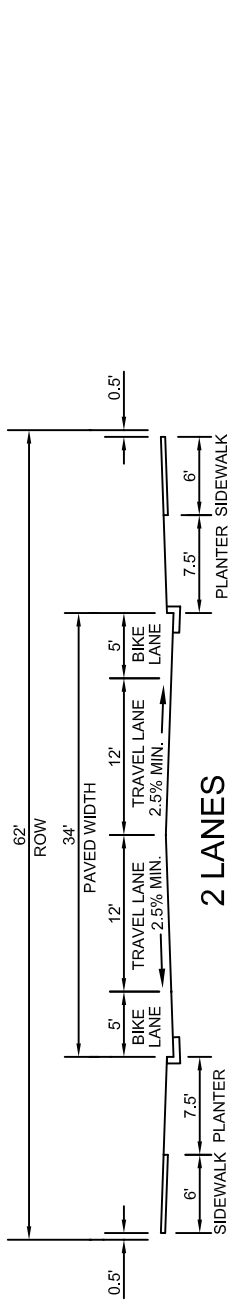


2 LANES

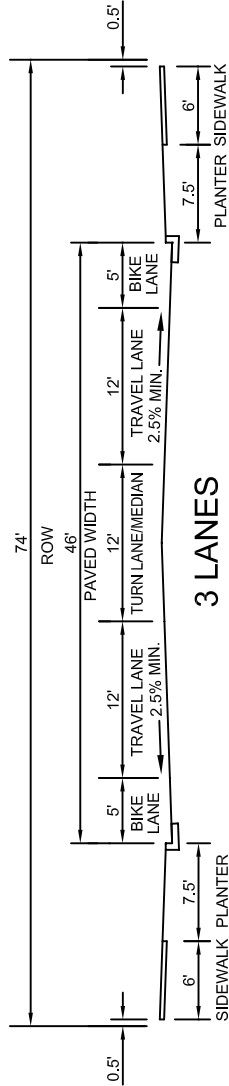

3 LANES

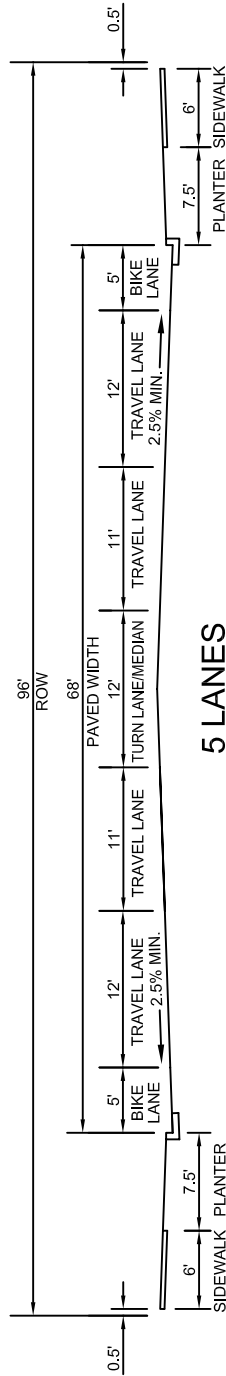

5 LANES

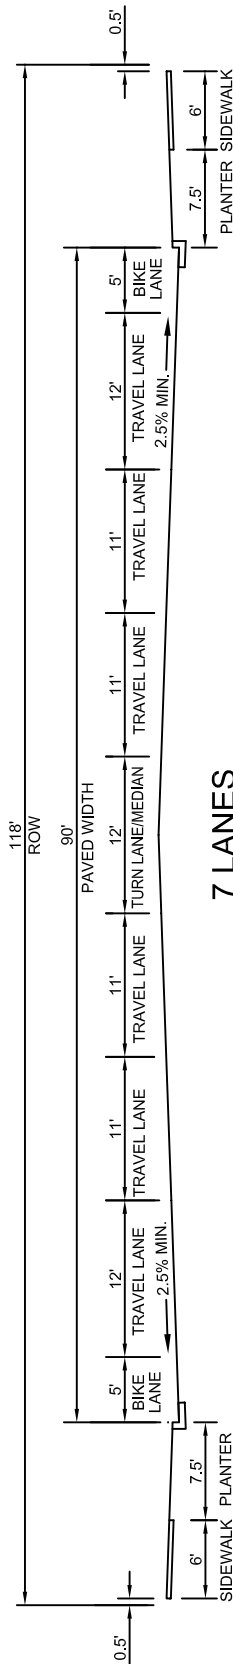

7 LANES

NOTES:

1. A planter strip is required on all Arterials.
2. Paved width and planter strip are measured to face of curb.
3. Provide 0.5 feet from right-of-way line to the back of sidewalk for maintenance and survey monument protection.
4. Street trees and street lights are required and shall be located within the planter strip.