




1" = 50'

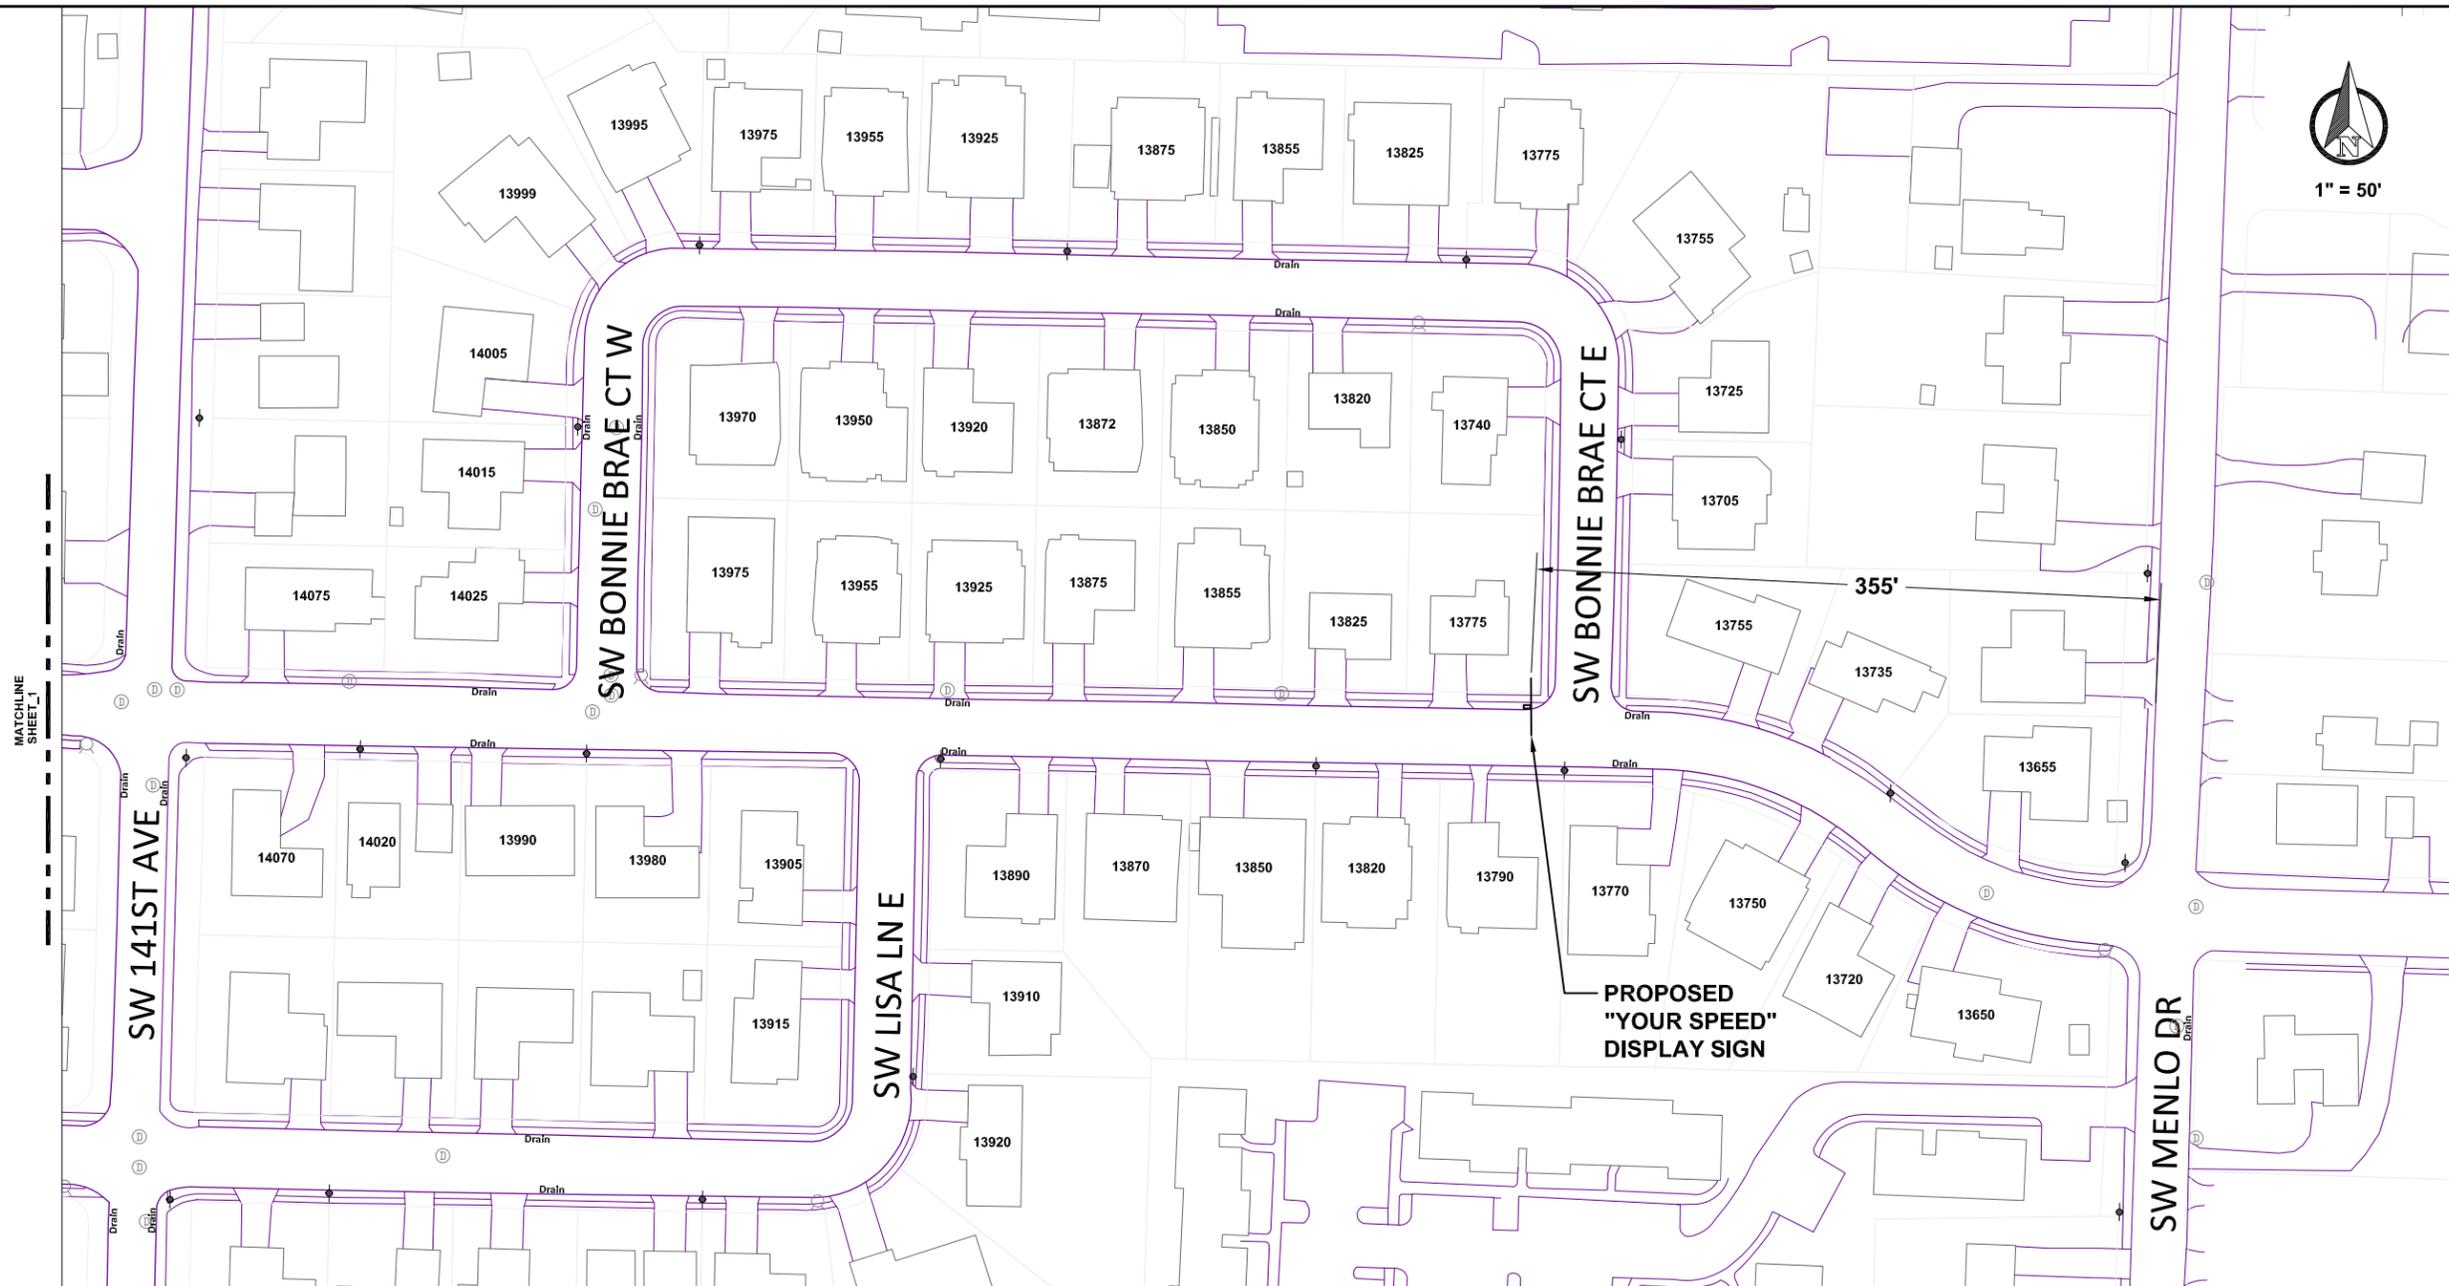


MATCHLINE
SHEET L

355'

PROPOSED
"YOUR SPEED"
DISPLAY SIGN

LEGEND

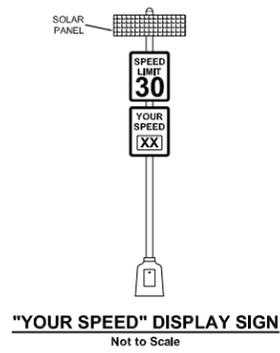

- Drain
- Stormdrain
- Fire Hydrant
- Manhole
- Power Pole/
Luminaire

**SW BONNIE BRAE STREET
TRAFFIC CALMING
OPTION B**

DESIGNED BY: TC
DRAWN BY: GO
CHECKED BY: TC
APPROVED BY: TC
PROJECT NO:
DATE: 3/19/2020